


PAYMENT NOTE:


- ⊗ NO DIRECT PAYMENT SHALL BE MADE FOR SAW CUTTING, TRENCHING FOR CONSTRUCTION OF CURB, ASPHALT REPAIR, AND FLEXIBLE BASE. ALL COST IN CONNECTION THEREWITH SHALL BE INCLUDED WITH THE UNIT PRICE.

**SAW CUT AT CURB LINE**

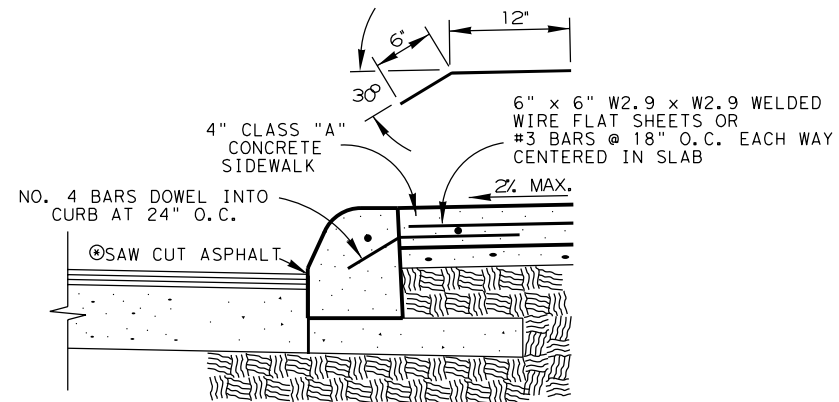


**CONCRETE SIDEWALK ABUTTING CURB SECTION**

N. T. S.

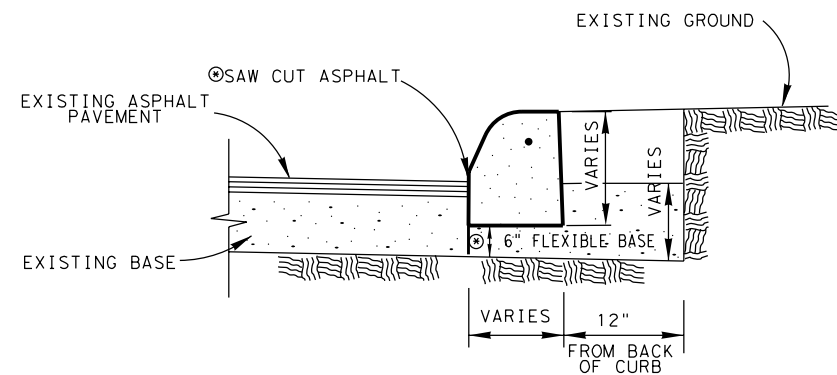

**ASPHALT SAW CUT DETAIL**

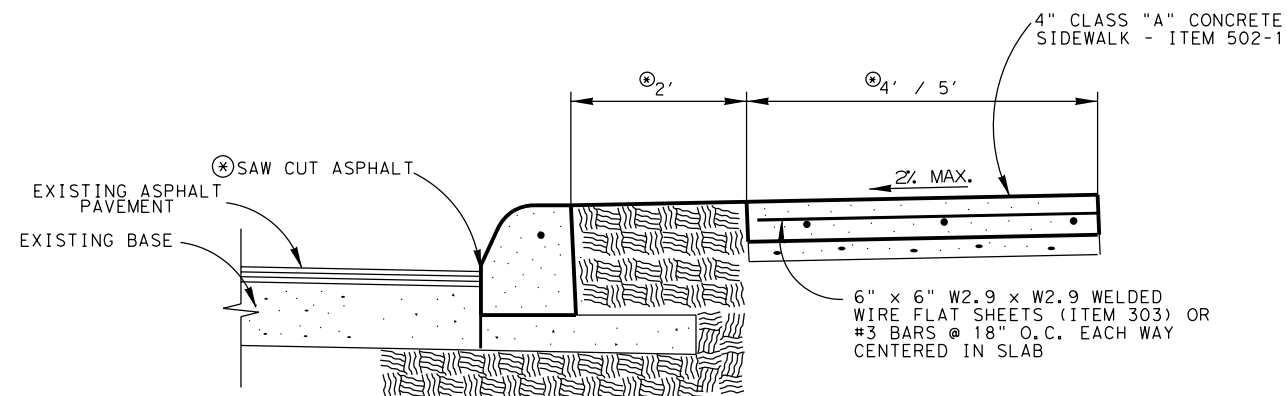


**CONCRETE SIDEWALK SEPARATE CURB SECTION**

N. T. S.


⊗ UNLESS OTHERWISE STATED ON PLANS

**SAW CUT 12" IN FRONT OF CURB LINE**

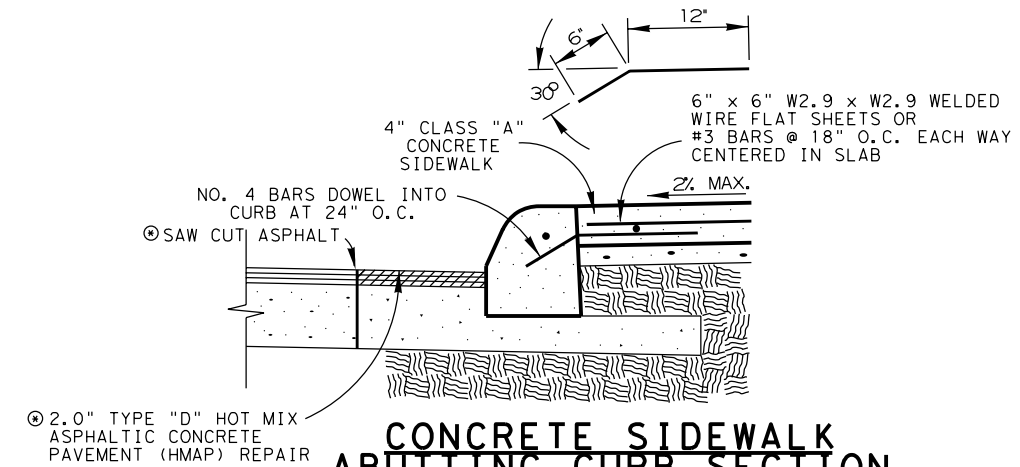


**CONCRETE SIDEWALK ABUTTING CURB SECTION**

N. T. S.

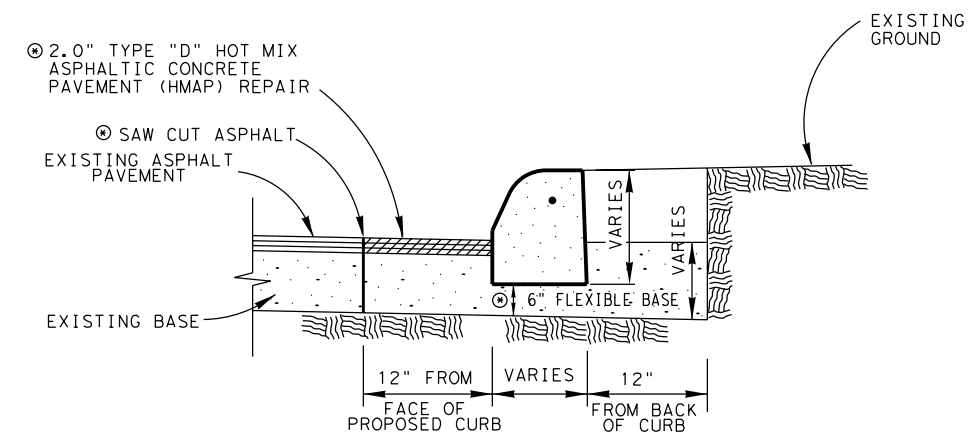

**ASPHALT SAW CUT AND REPLACEMENT DETAIL**

N. T. S.

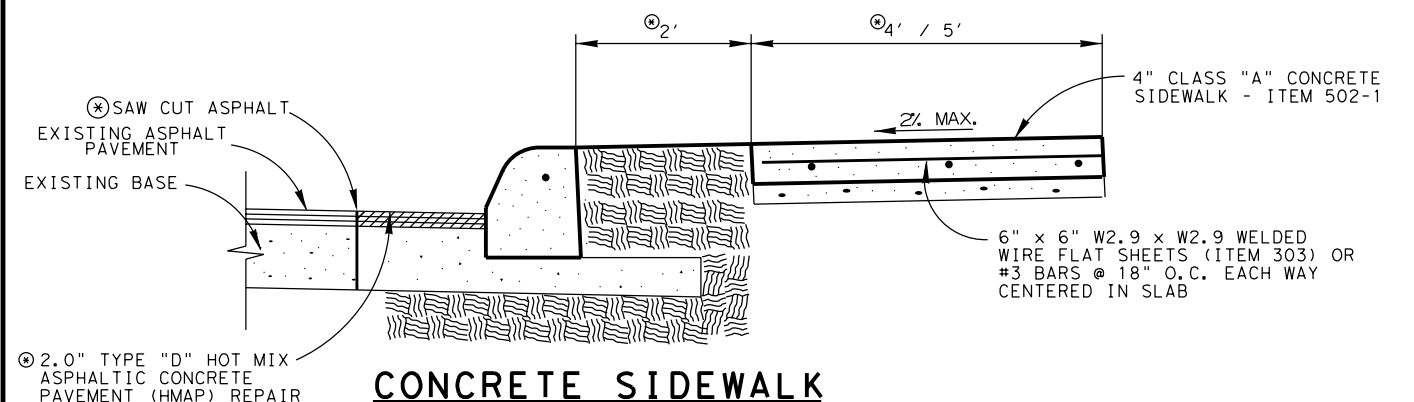

**CONCRETE SIDEWALK SEPARATE CURB SECTION**

N. T. S.

⊗ UNLESS OTHERWISE STATED ON PLANS

CITY OF SAN ANTONIO			
CAPITAL IMPROVEMENTS MANAGEMENT SERVICES DEPARTMENT			
SAW CUT & ASPHALT REPAIR DETAILS			
PROJECT NO.:	DATE: August 2012		
DRWN. BY:	DSGN. BY:	CHKD. BY:	SHEET NO.: 1 OF 1